



WEST STREET LONDON

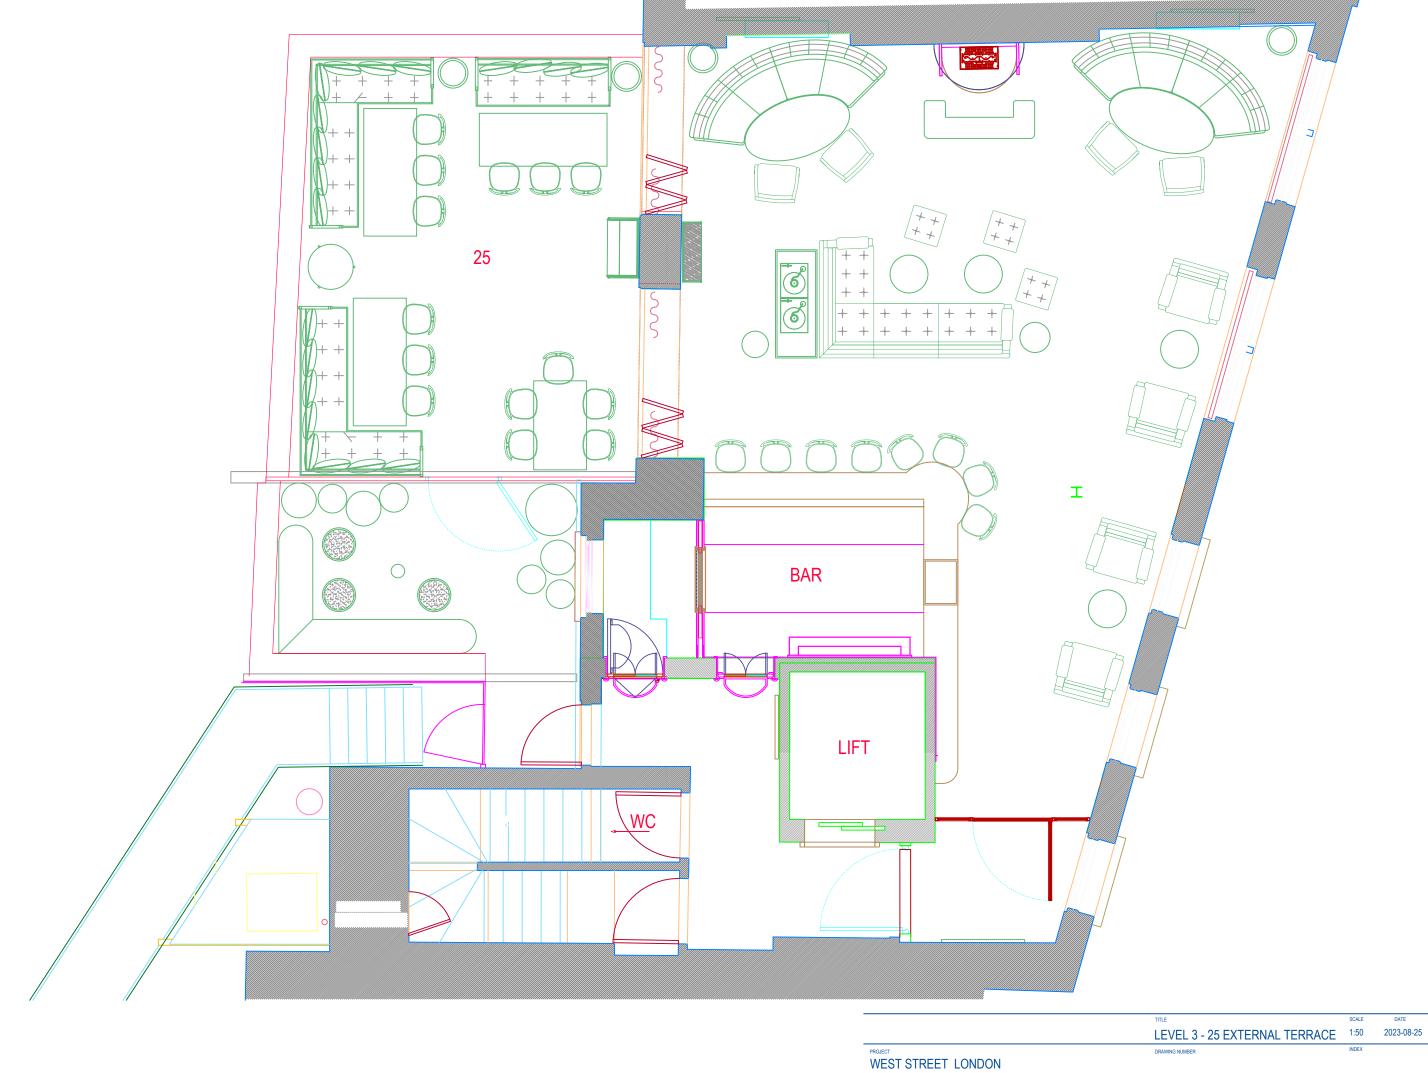

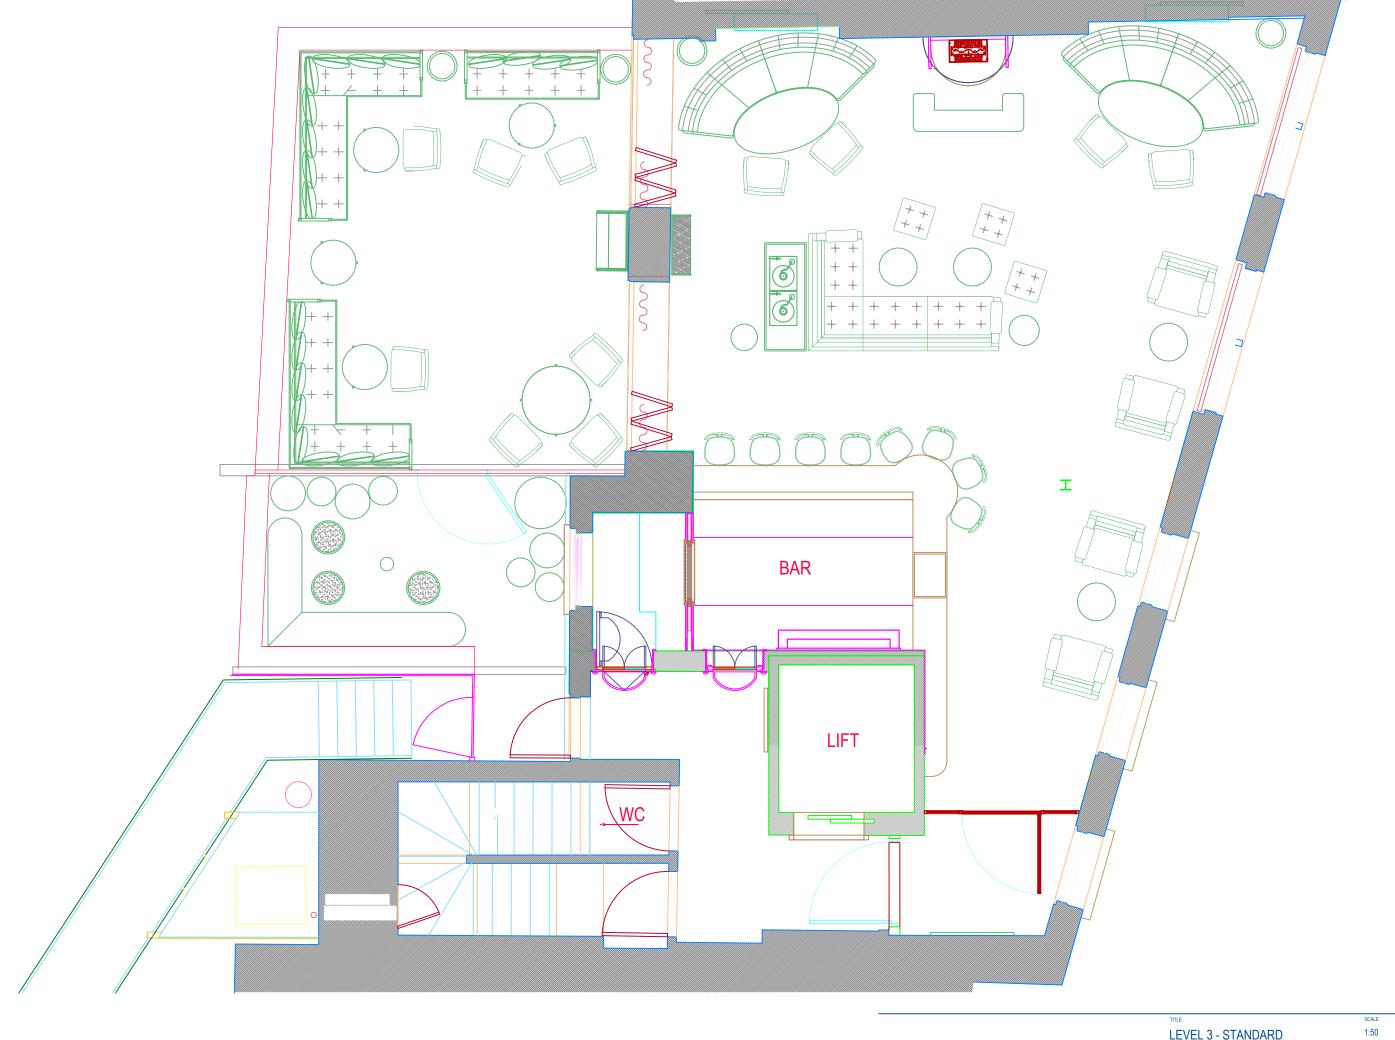

	TITLE	SCALE	DATE
	LEVEL 3 - STANDARD	1:50	2023-08-25
PROJECT	DRAWING NUMBER	INDEX	
WEST STREET LONDON			