




PROJECT	TITLE	SCALE	DATE
WEST STREET LONDON	LEVEL 3	1:50	2023-08-25
	DRAWING NUMBER	INDEX	

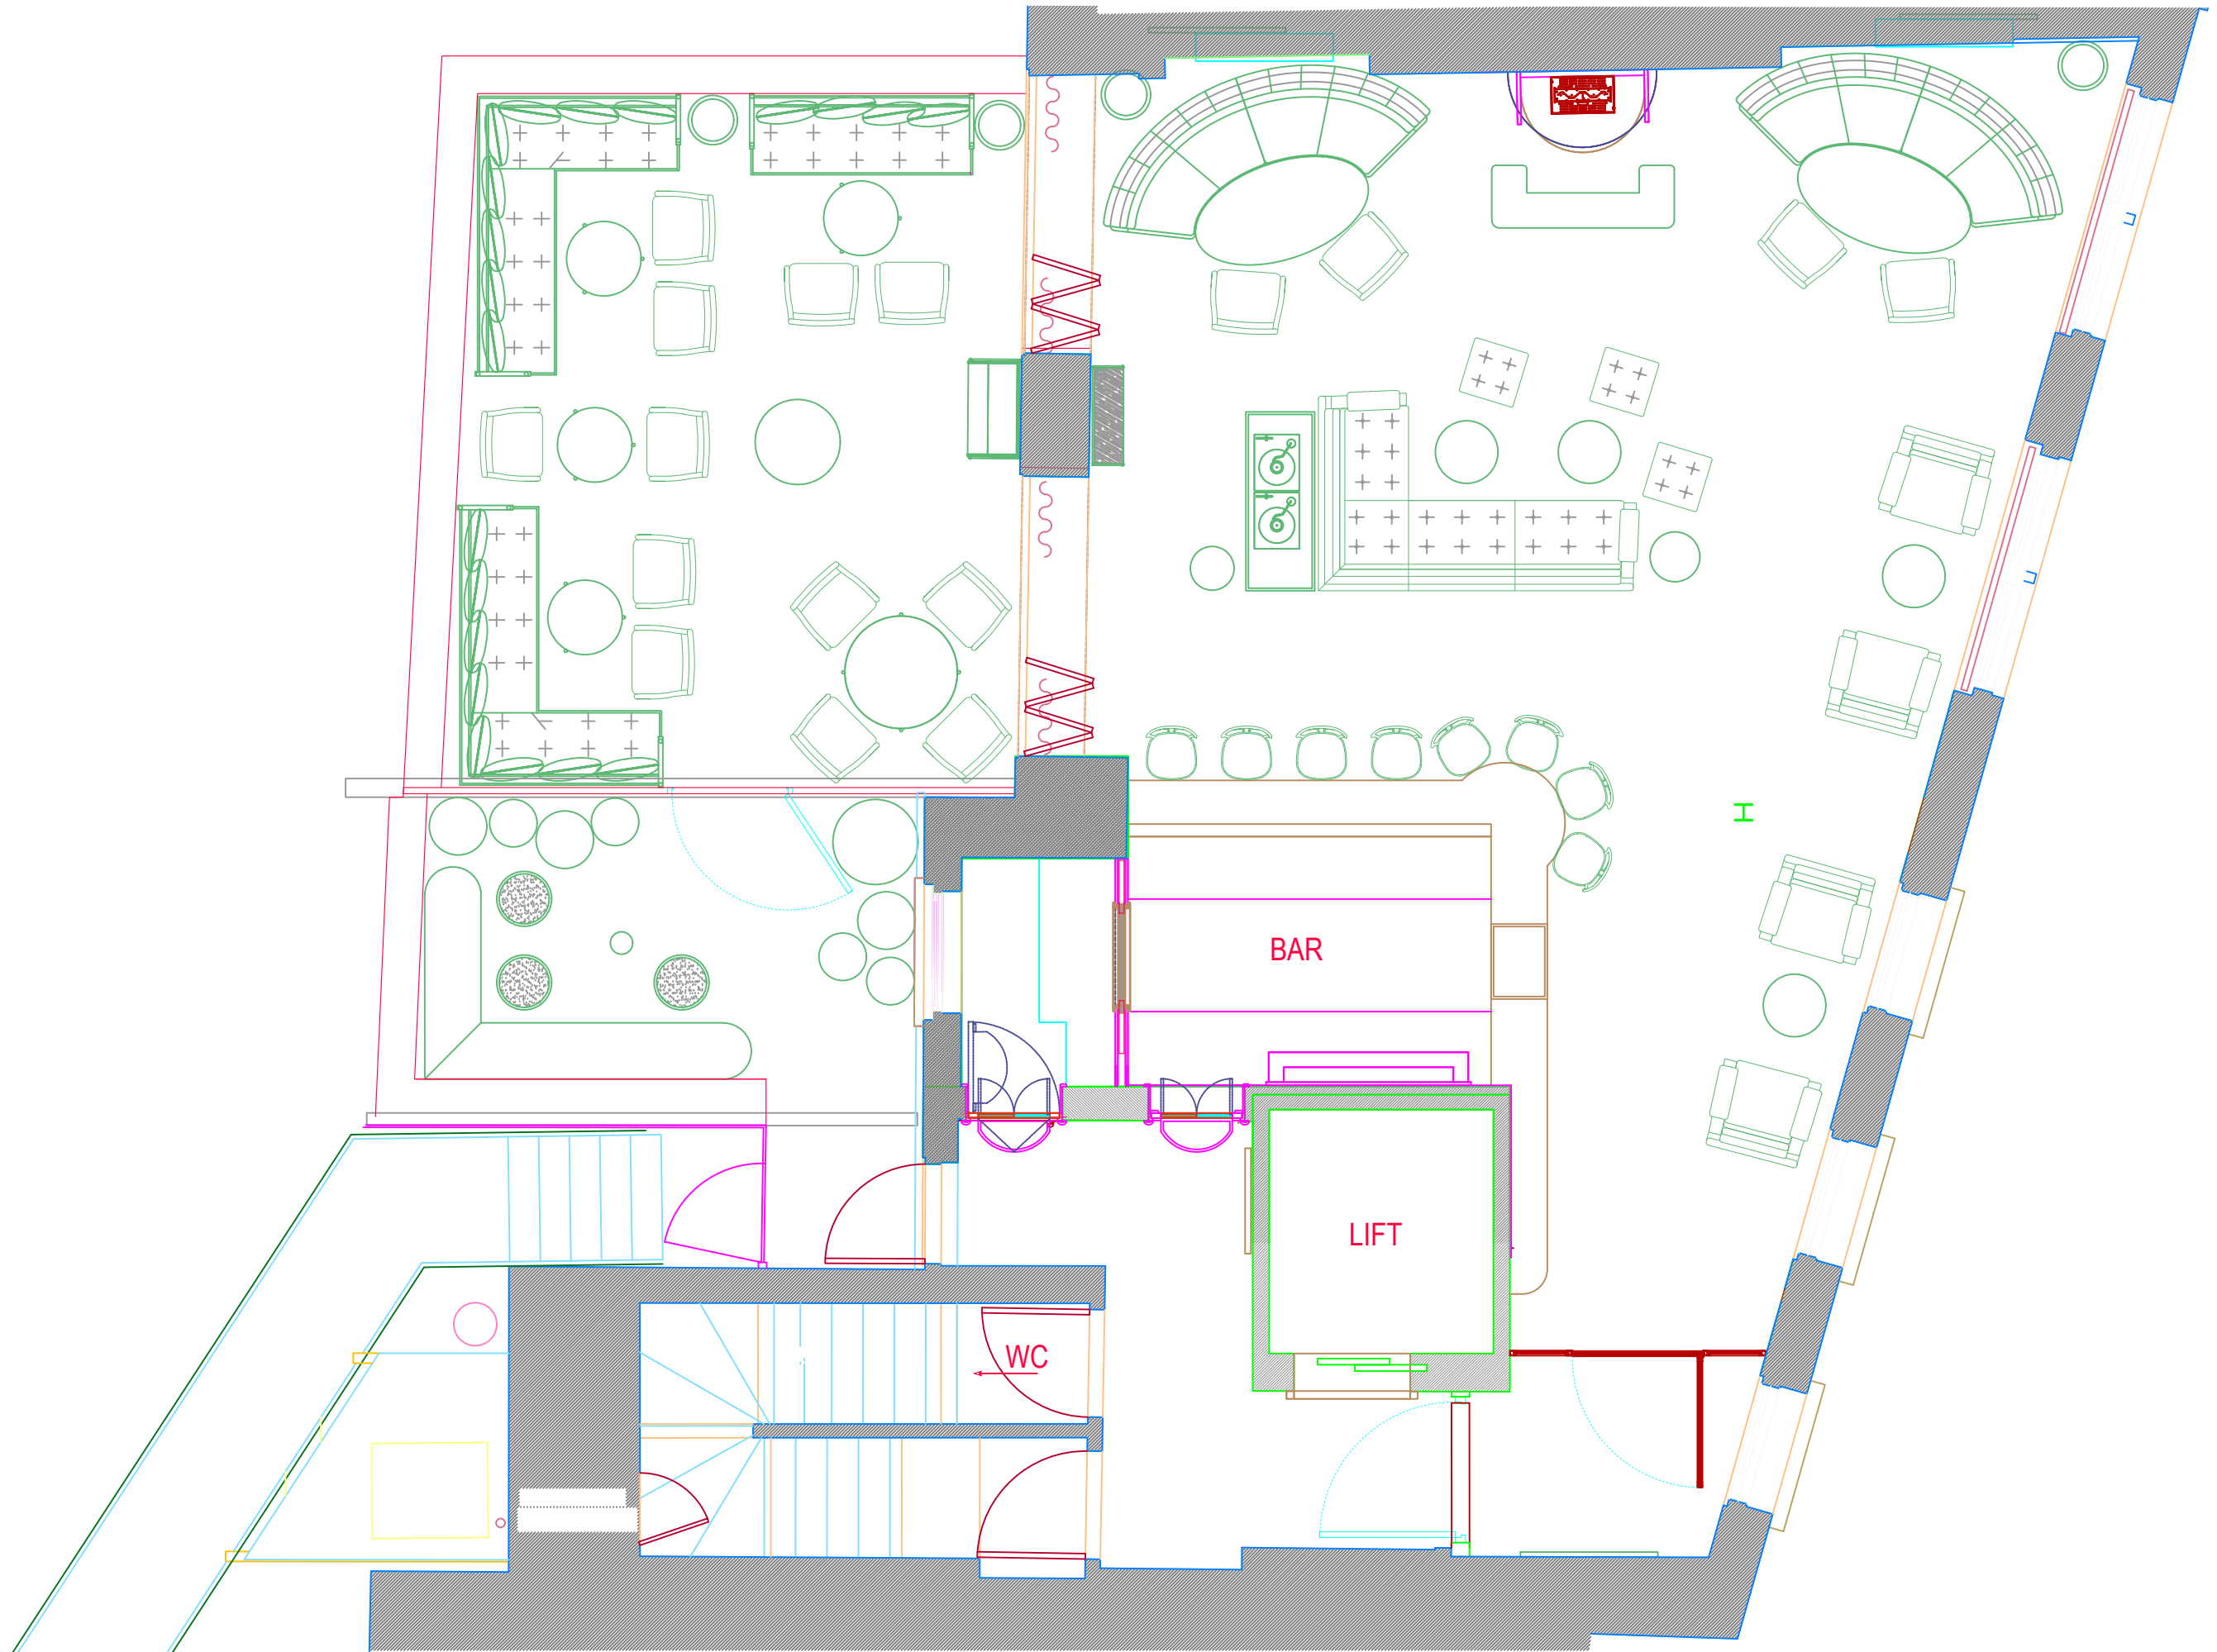

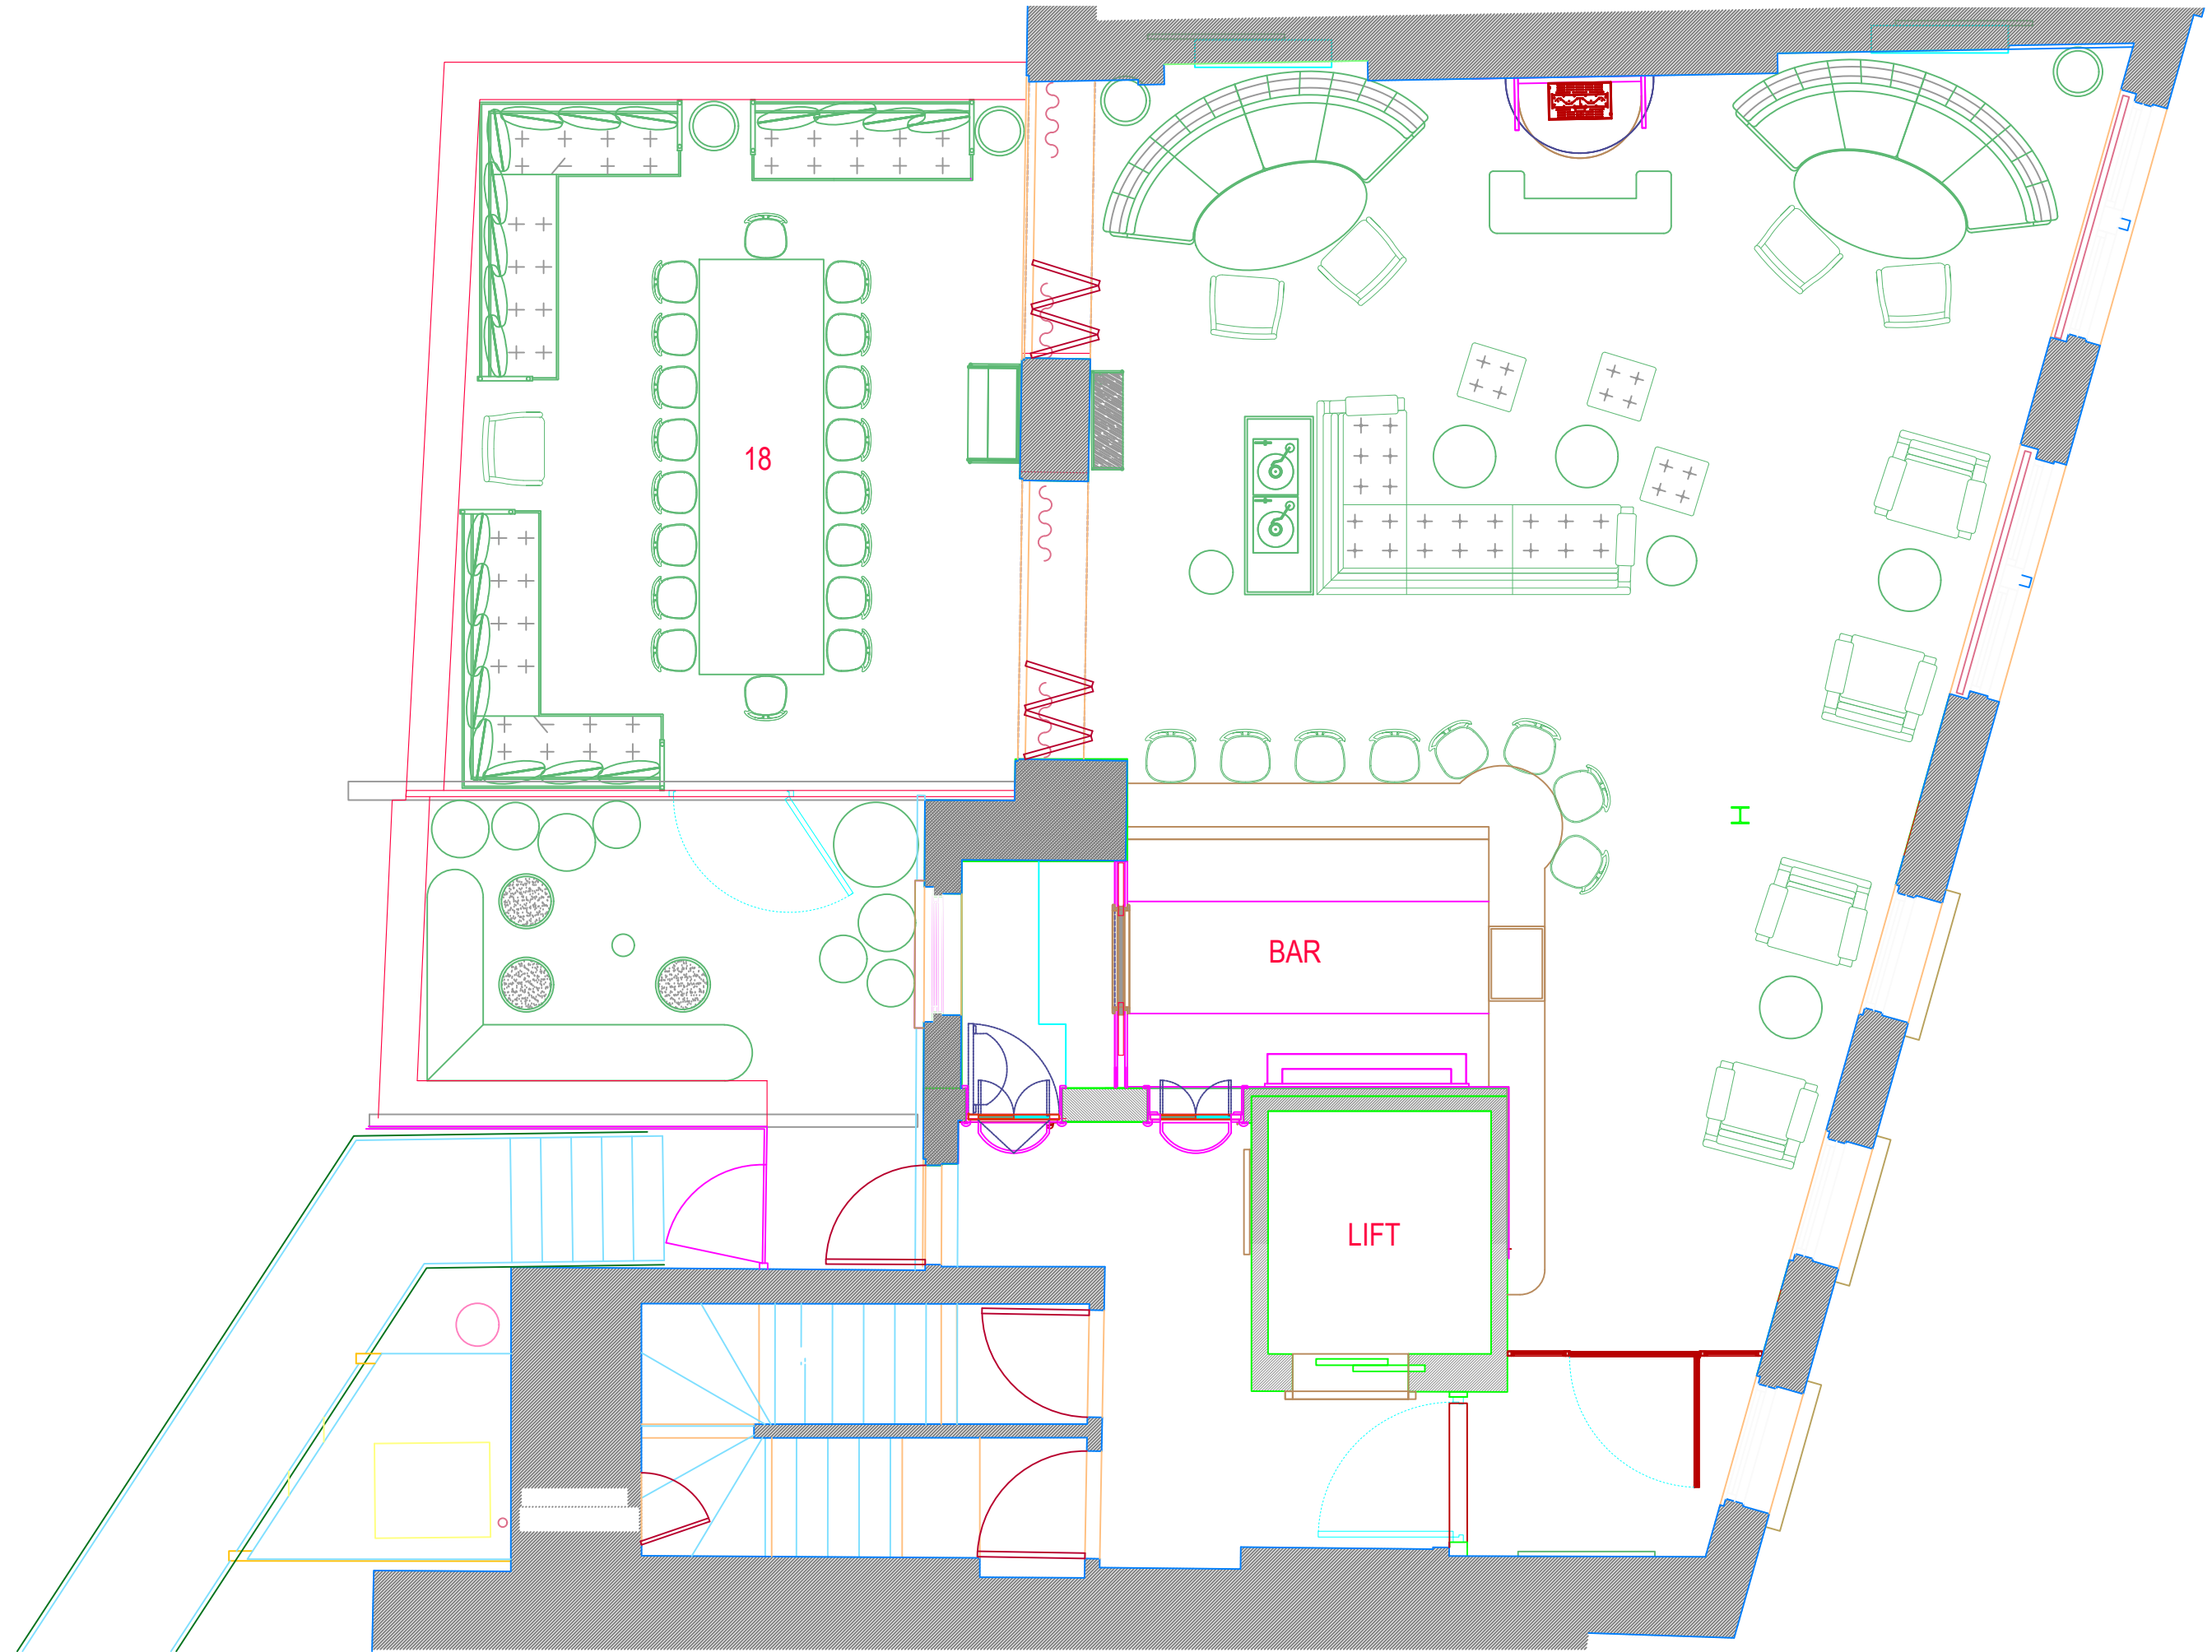

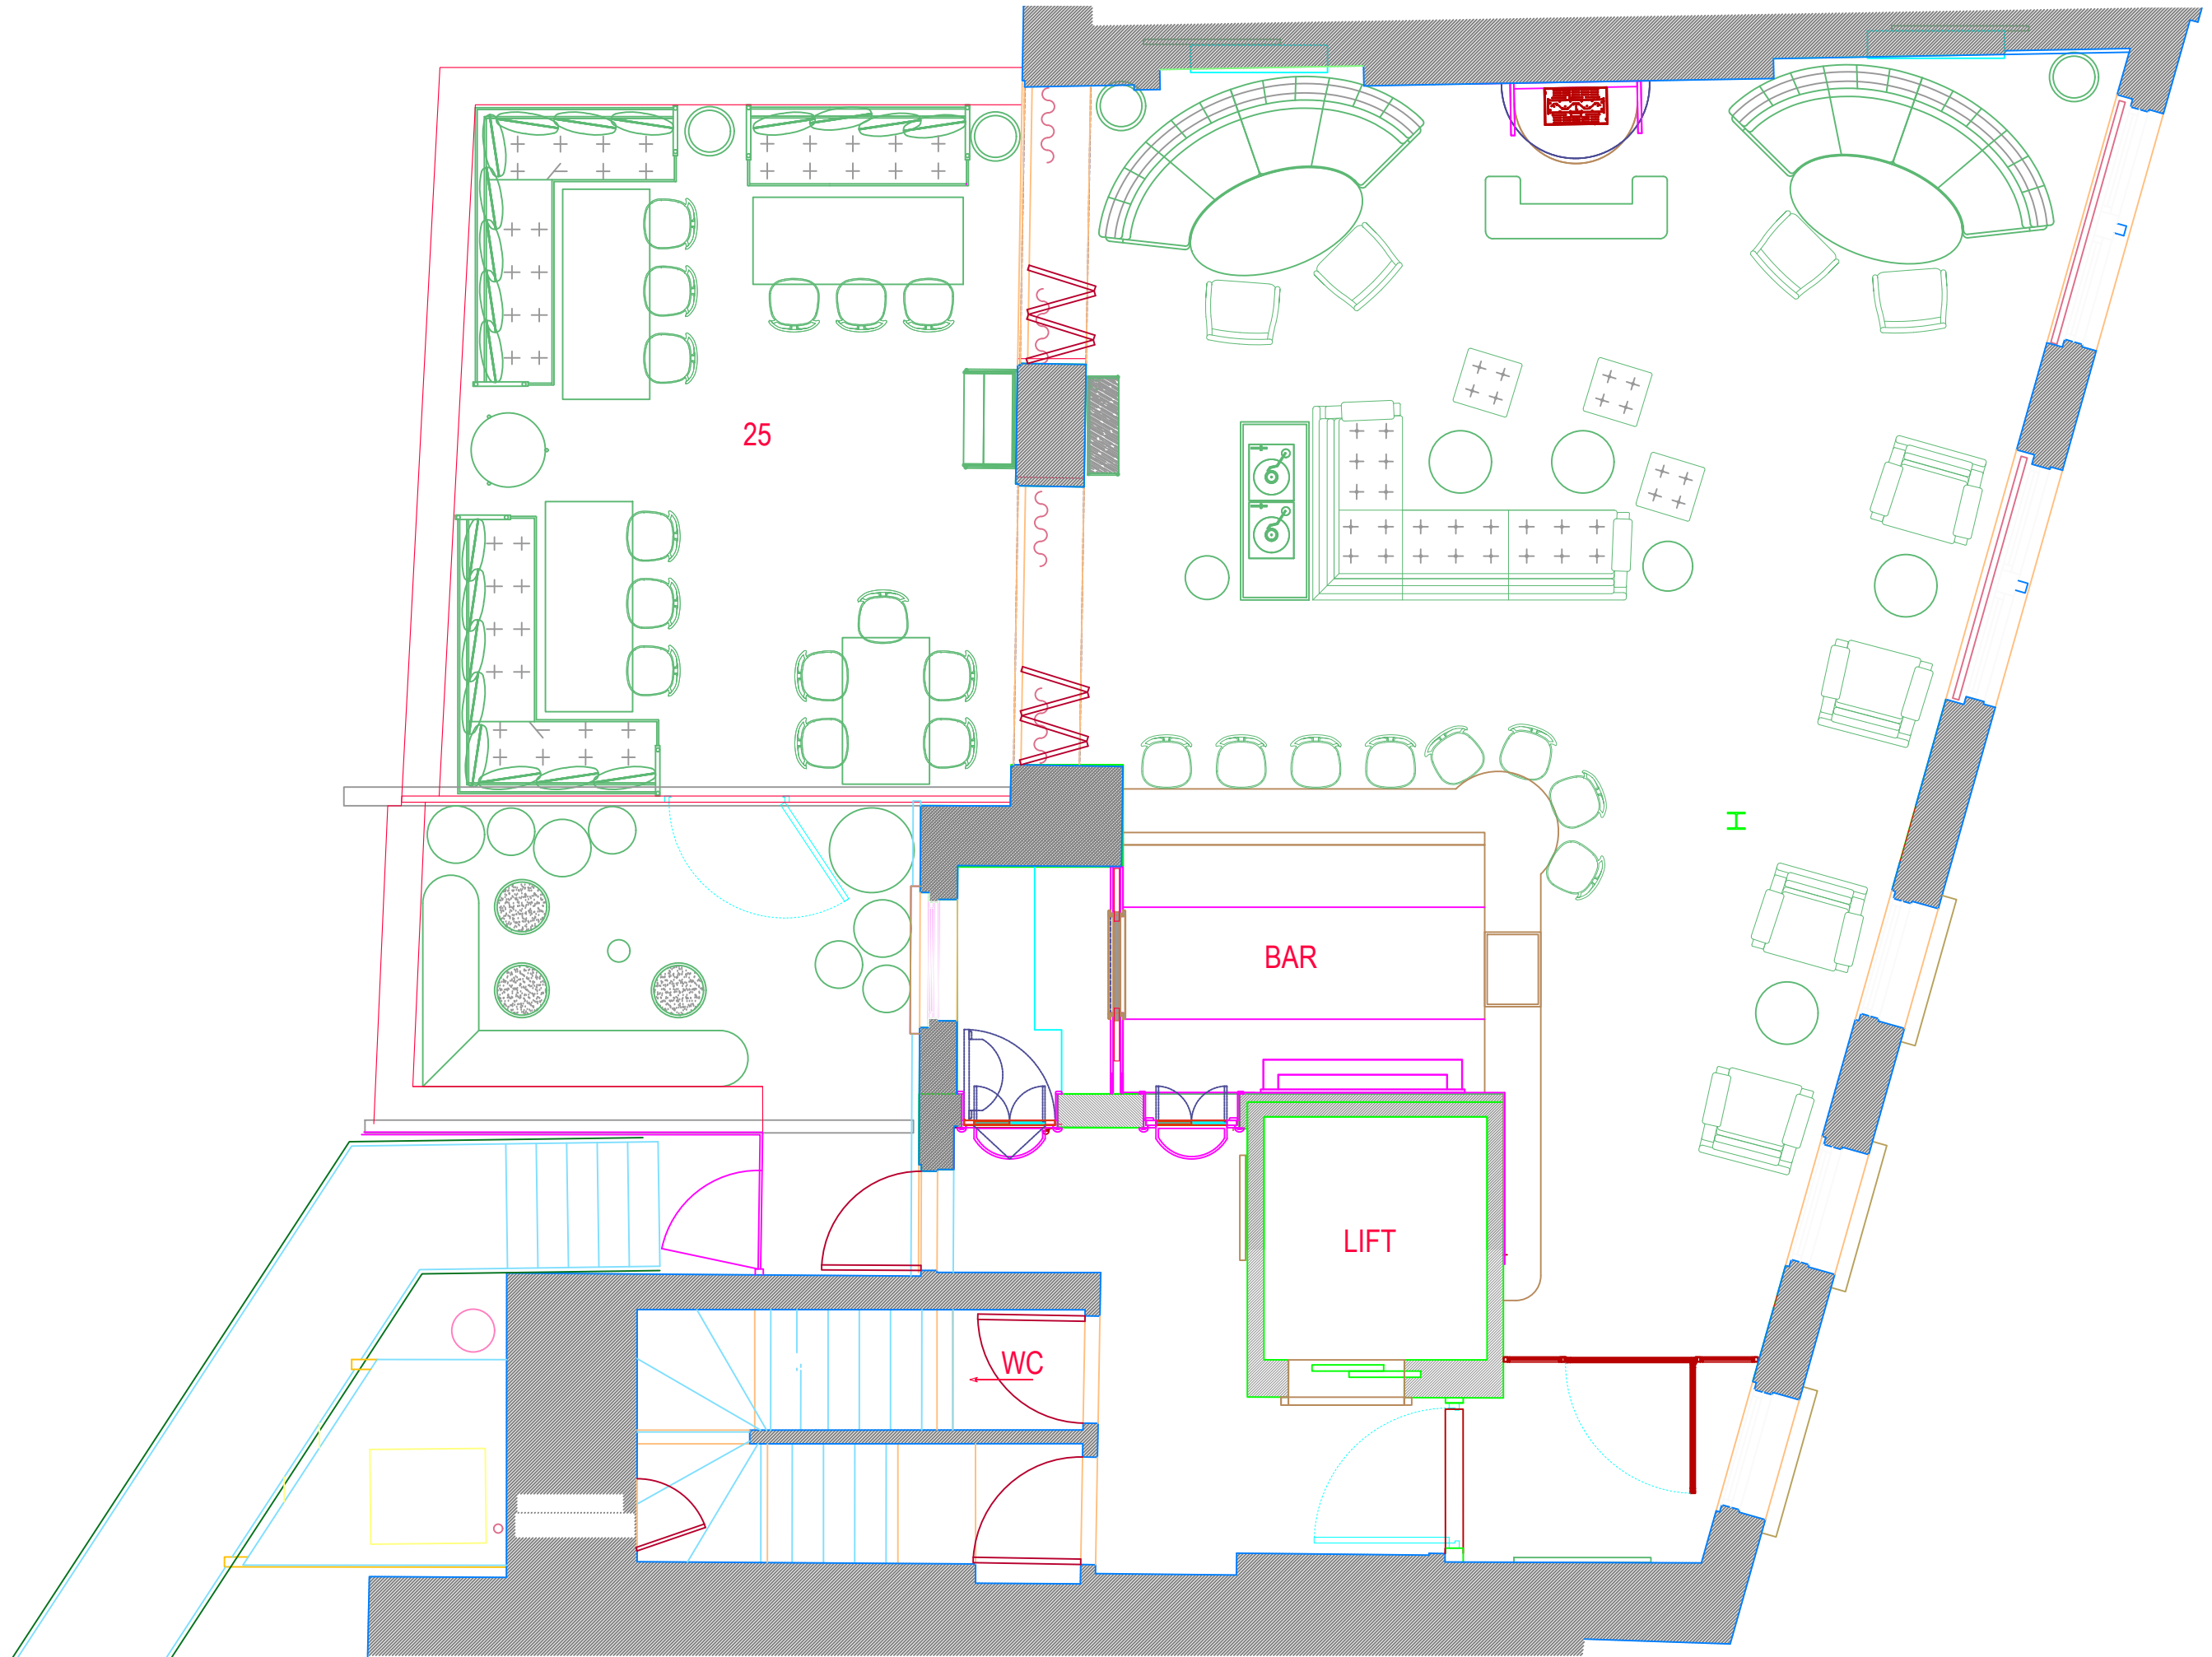

25

BAR

LIFT

WC

